





SEMI DETACHED VILLA 4 BEDROOM GARDENIA-A




GROUND FLOOR

UNIT

SUITE A GARAG BALCO TOTAL


TOTAL AREA

AREA	2852.97	SQFT	265.05	S Q M
GE AREA	452.19	SQFT	42.01	S Q M
ONY AREA	145.21	S Q F T	13.49	S Q M
L AREA	3709.46	SQFT	344.62	S Q M

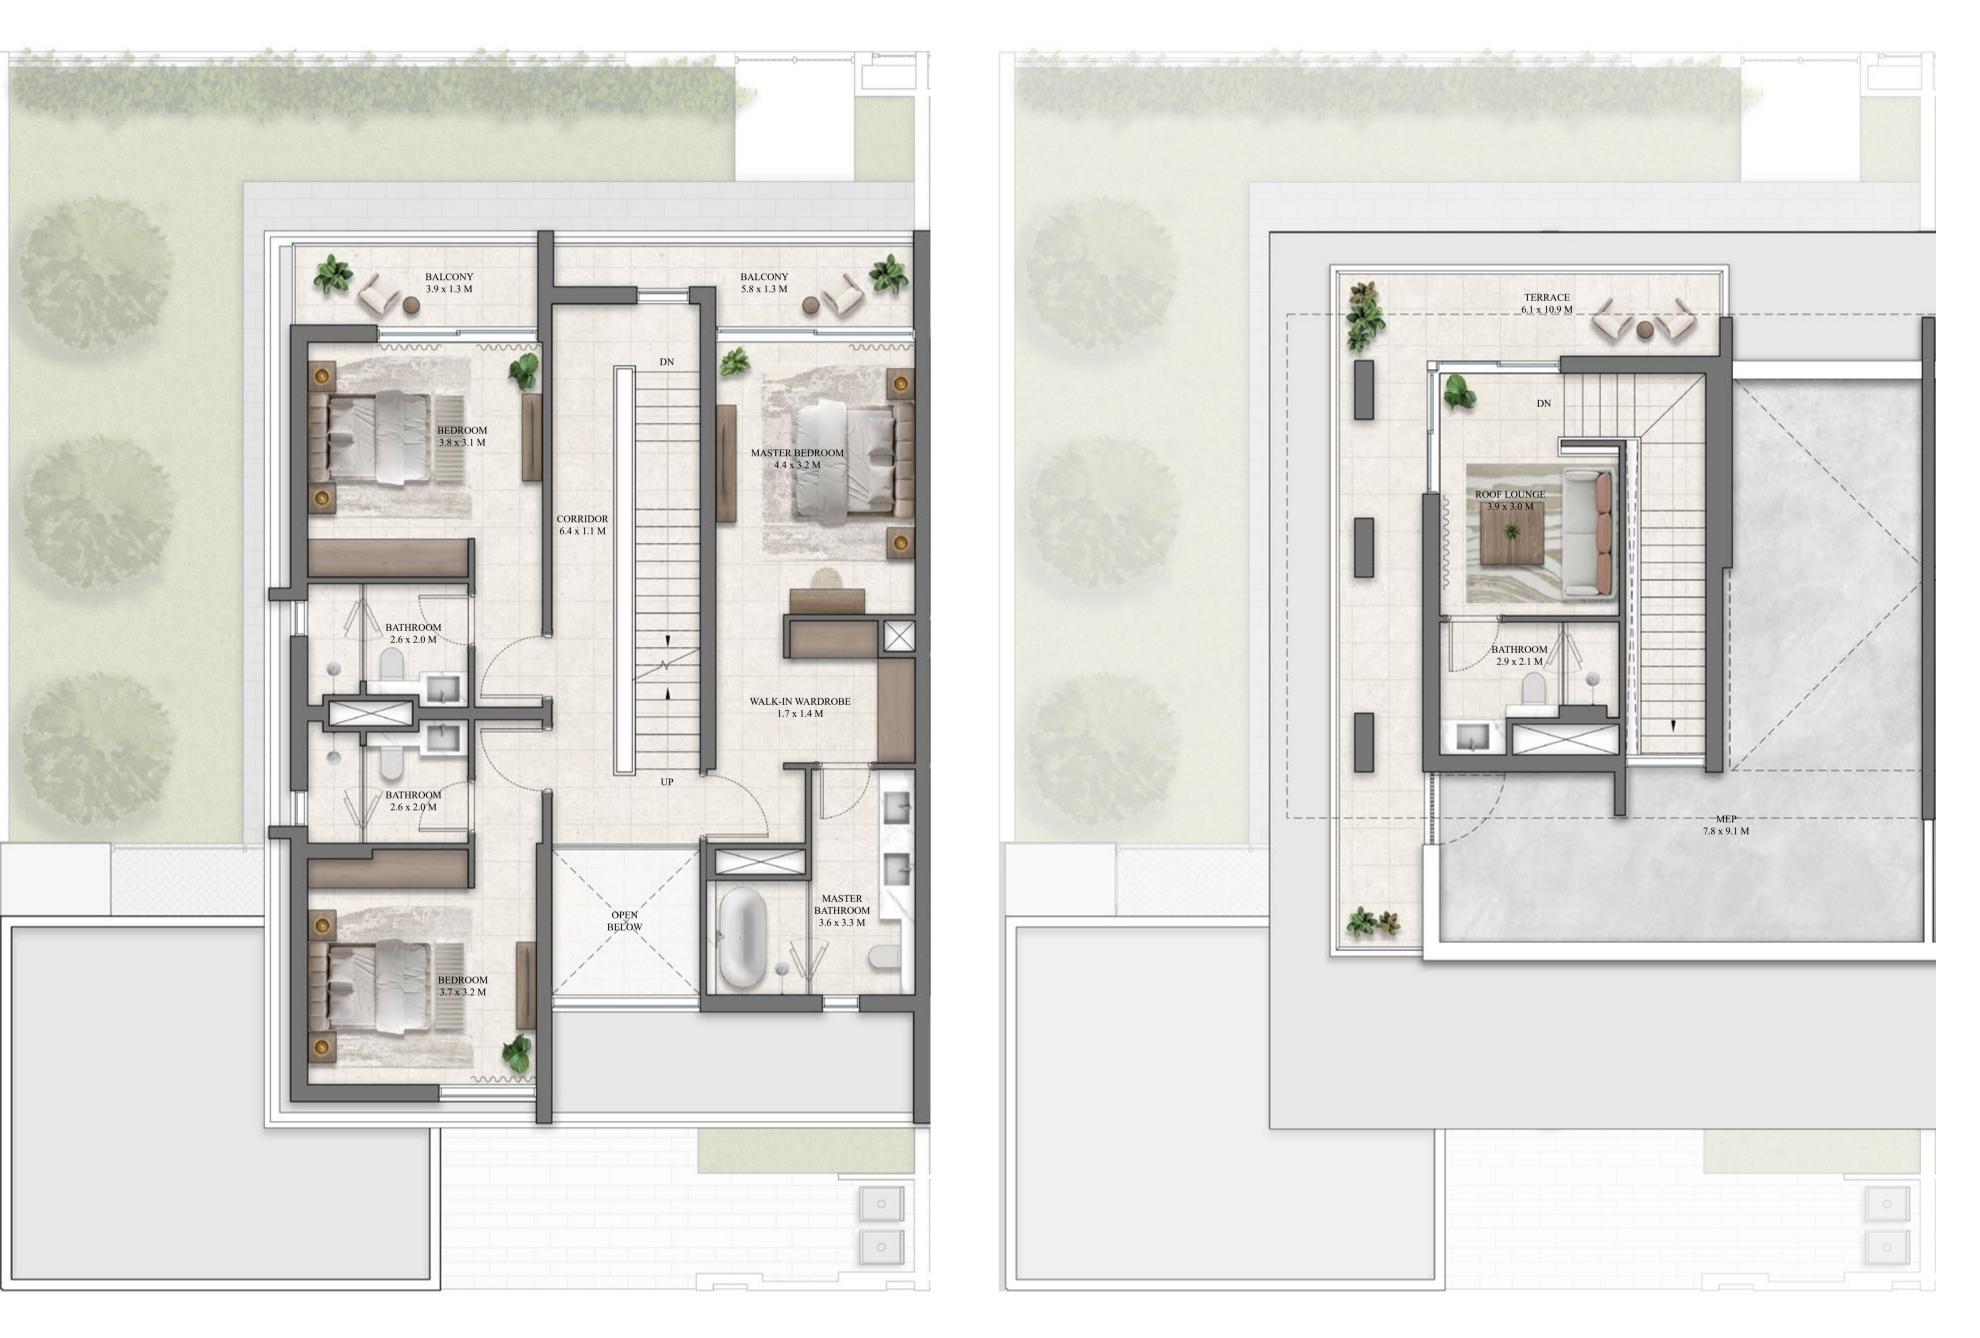

FIRST FLOOR



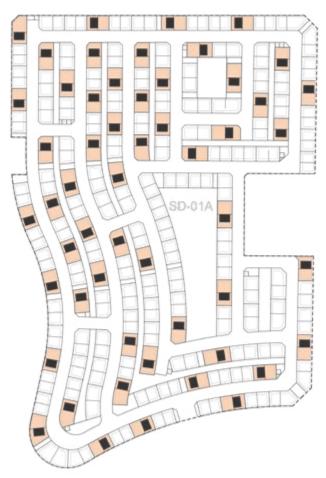

KEYPLAN





SEMI DETACHED VILLA 4 BEDROOM GARDENIA-B





UNIT

SUITE A GARAG BALCO TOTAL


TOTAL AREA

AREA	2852.97	SQFT	265.05	S Q M
GE AREA	452.19	SQFT	42.01	S Q M
ONY AREA	145.21	SQFT	13.49	S Q M
LAREA	3709.46	SQFT	344.62	S Q M



FIRST FLOOR



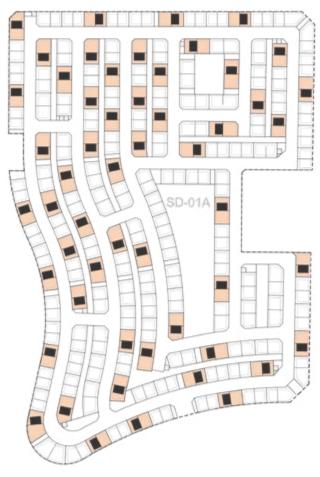

KEYPLAN





SEMI DETACHED VILLA 4 BEDROOM LOTUS-A



GROUND FLOOR

UNIT

SUITE A GARAG BALCON TOTAL


TOTAL AREA

AREA	2846.41	SQFT	264.44	SQM
GE AREA	445.63	SQFT	41.40	S Q M
DNY AREA	136.81	SQFT	12.71	S Q M
AREA	3688.25	SQFT	342.65	S Q M







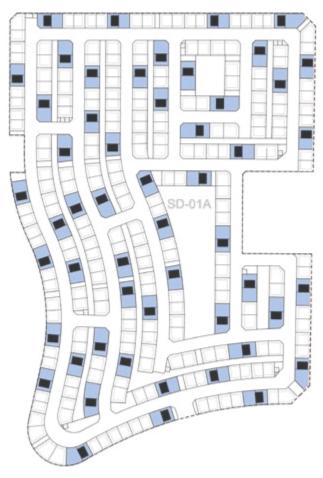

KEYPLAN





SEMI DETACHED VILLA 4 BEDROOM LOTUS-B



GROUND FLOOR

FLOOR PLAN 1. All dimensions are in imperial and metric, and measured from finish to finish excluding construction tolerances. 2. All materials, dimensions, and drawings are approximate only. 3. Information is subject to change without notice, at developer's absolute discretion. 4. Actual area may vary from the stated area. 5. Drawings not to scale. 6. All images used are for illustrative purposes only and do not represent the actual size, features, specifications, fittings, and furnishings. 7. The developer reserves the right to make revisions / alterations, at it's absolute discretion, without any liability whatsoever.

UNIT

SUITE A GARAG BALCO TOTAL






TOTAL AREA

AREA	2846.41	SQFT	264.44	S Q M
GE AREA	445.63	SQFT	41.40	S Q M
ONY AREA	136.81	SQFT	12.71	S Q M
LAREA	3688.25	SQFT	342.65	S Q M

FIRST FLOOR



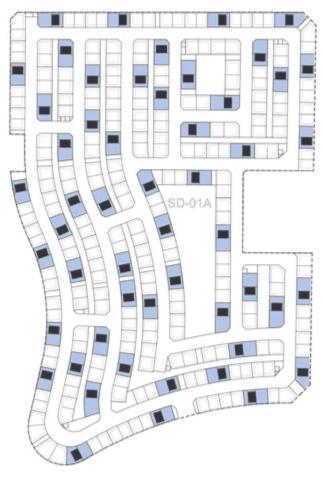

KEYPLAN





SEMI DETACHED VILLA 4 BEDROOM LILY-A



GROUND FLOOR

UNIT

SUITE A GARAG BALCO TOTAL


TOTAL AREA

AREA	2846.19 SQFT	264.42 SQM
GE AREA	445.63 SQFT	41.40 S Q M
ONY AREA	133.80 SQFT	12.43 S Q M
AREA	3684.59 SQFT	342.31 SQM







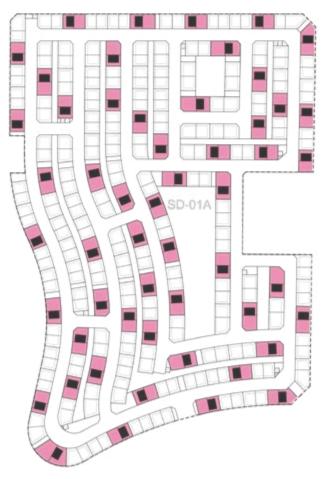

KEYPLAN







SEMI DETACHED VILLA 4 BEDROOM LILY-B



UNIT

SUITE A GARAG BALCO TOTAL

GROUND FLOOR


TOTAL AREA

AREA	2846.19	SQFT	264.42	S Q M
GE AREA	445.63	SQFT	41.40	S Q M
ONY AREA	133.80	SQFT	12.43	S Q M
LAREA	3684.59	SQFT	342.31	S Q M



FIRST FLOOR



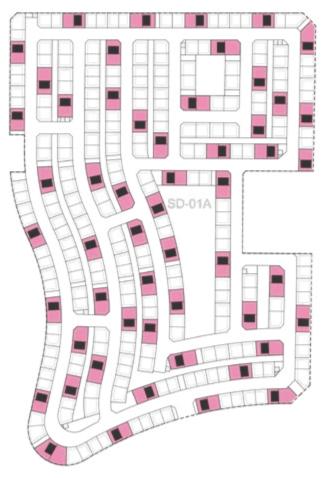

KEYPLAN

