



PRIVATE AND CONFIDENTIAL

ZARA ZARA ZARA

Pinnac
LODGE


SHOP SHOP

LODGE





First Floor Plan

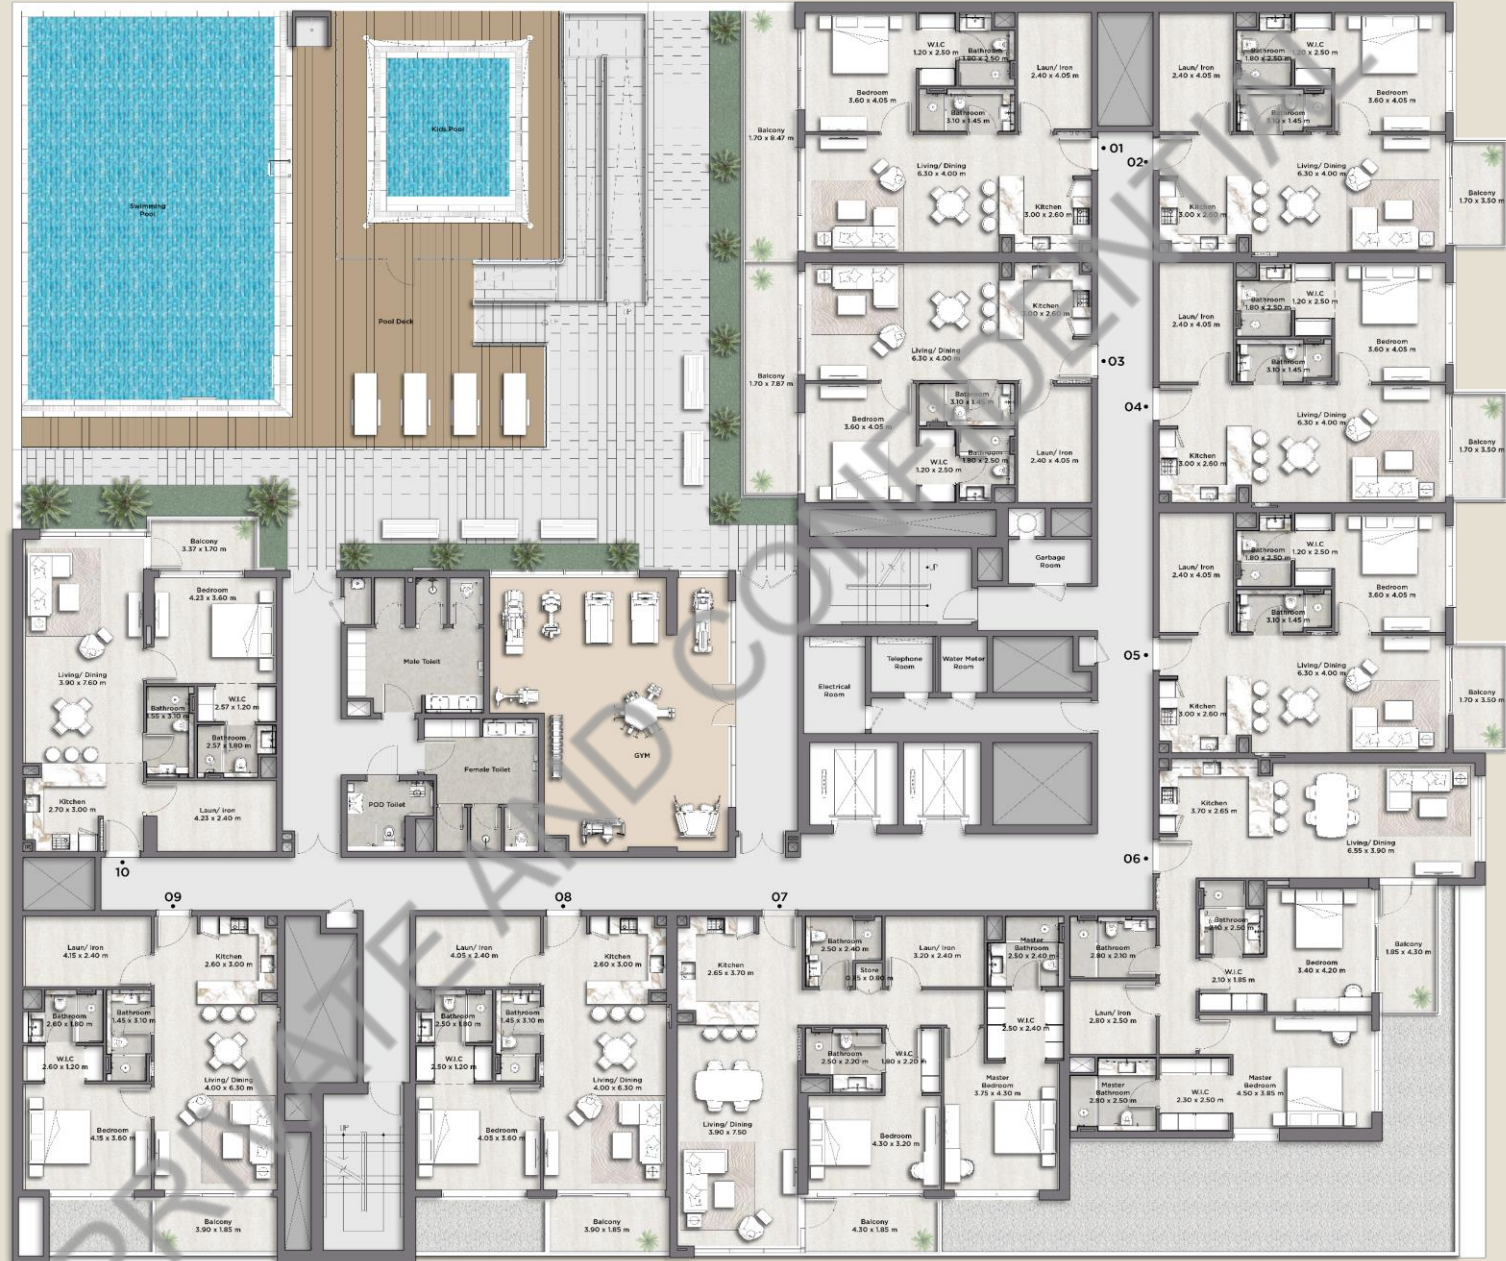

Street View

Road View

Typical Floor Plan




Street View

Road View

1 BED APARTMENTS

TYPE-1B A

	SQ.METER	SQ.FEET
SUITE	80.17	863
BALCONY	7.85	84
TOTAL	88.02	947

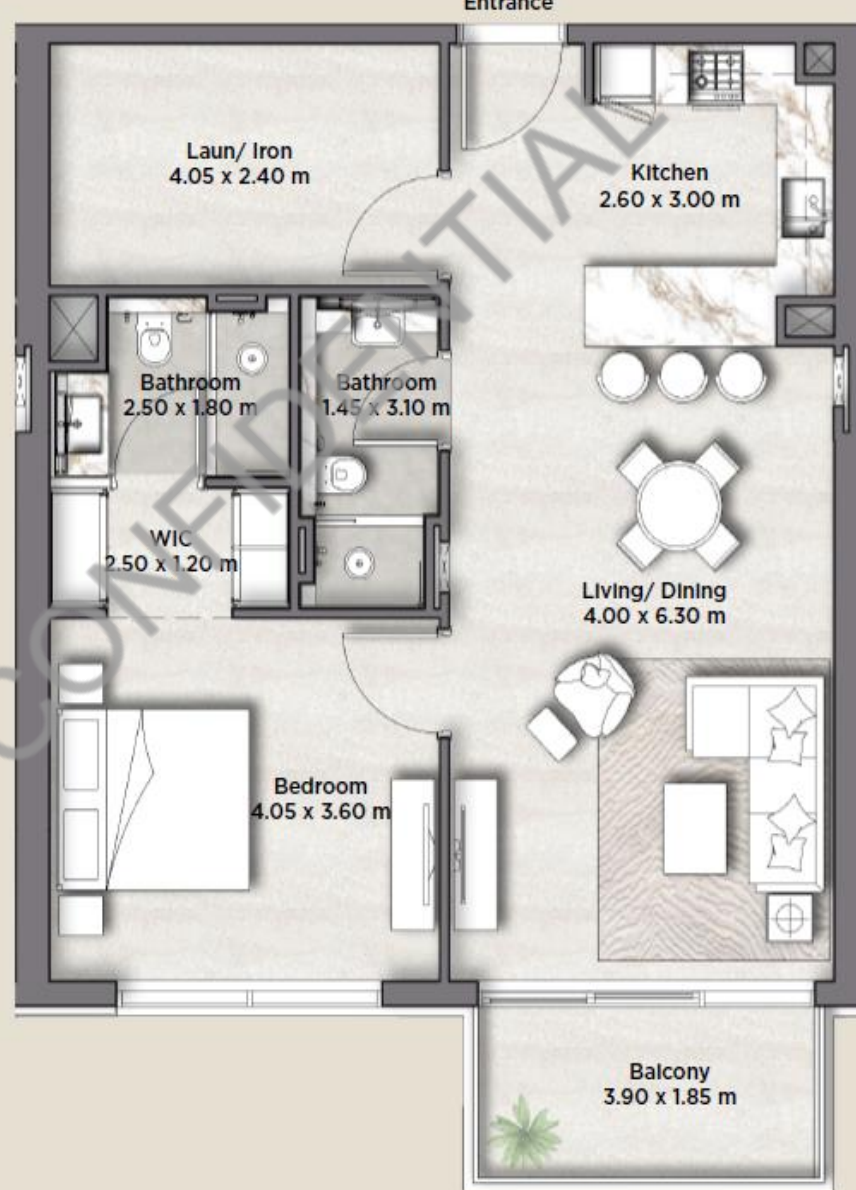


Disclaimer: (1) All materials, dimensions and drawings are approximate and for illustration purposes. (2) Information is subject to change without notice. (3) Actual suite area may vary from the stated area. (4) Suite & the balcony area may vary from floor to floor. (5) Drawings not to scale. (6) The developer reserves the right to make revisions/alteration without any liability whatsoever. (7) Apartments are sold as unfurnished apartments, without furniture, furnishings, etc.

1 BED APARTMENTS

TYPE-1B B

	SQ.METER	SQ.FEET
SUITE	86.07	926
BALCONY	7.70	83
TOTAL	93.77	1,009

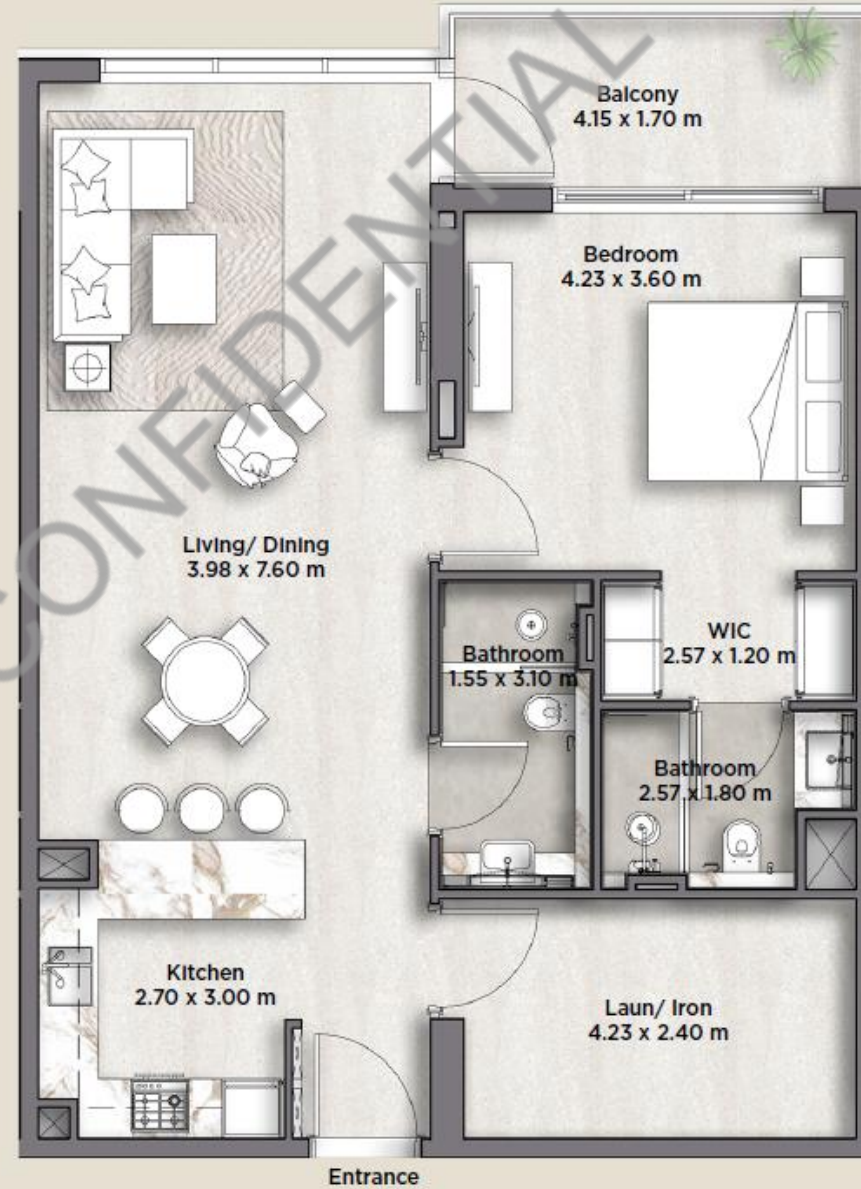

Disclaimer: (1) All materials, dimensions and drawings are approximate and for illustration purposes. (2) Information is subject to change without notice. (3) Actual suite area may vary from the stated area. (4) Suite & the balcony area may vary from floor to floor. (5) Drawings not to scale. (6) The developer reserves the right to make revisions/alteration without any liability whatsoever. (7) Apartments are sold as unfurnished apartments, without furniture, furnishings, etc.