

THE VALLEY

FLOOR PLAN

EMAAR



WILLOW 4 BEDROOM

UNIT		TOTAL	AREA	
4B-Stand Alone Villa	5,580.76	SQFT	518.47	SQM
SUITE AREA	3,833.89	SQFT	356.18	SQM
GARAGE AREA	472.32	SQFT	43.88	SQM
BALCONY/TERRACE AREA	1,274.55	SQFT	118.41	SQM



KEYPLAN



GROUND FLOOR

FLOOR PLAN 1. All dimensions are in imperial and metric, and measured from finish to finish excluding construction tolerances. 2. All materials, dimensions, and drawings are approximate only. 3. Information is subject to change with-out notice, at developer's absolute discretion. 4. Actual area may vary from the stated area. 5. Drawings not to scale. 6. All images used are for illustrative purposes only and do not represent the actual size, features, specifications, fittings, and furnishings. 7. The developer reserves the right to make revisions / alterations, at it's absolute discretion, without any liability whatsoever.



FIRST FLOOR







LAVENDER 4 BEDROOM

UNIT		TOTAL	AREA	
4B-Stand Alone Villa	5,580.76	SQFT	518.47	SQM
SUITE AREA	3,833.89	SQFT	356.18	SQM
GARAGE AREA	472.32	SQFT	43.88	SQM
BALCONY/TERRACE AREA	1,274.55	SQFT	118.41	SQM



KEYPLAN



GROUND FLOOR

FLOOR PLAN 1. All dimensions are in imperial and metric, and measured from finish to finish excluding construction tolerances. 2. All materials, dimensions, and drawings are approximate only. 3. Information is subject to change with-out notice, at developer's absolute discretion. 4. Actual area may vary from the stated area. 5. Drawings not to scale. 6. All images used are for illustrative purposes only and do not represent the actual size, features, specifications, fittings, and furnishings. 7. The developer reserves the right to make revisions / alterations, at it's absolute discretion, without any liability whatsoever.





FIRST FLOOR








ΙVΥ 5 BEDROOM

UNIT		ΤΟΤΑΙ	L AREA	
5B-Stand Alone Villa	6,078.16	SQFT	564.68	SQM
SUITE AREA	4,361.96	SQFT	405.24	SQM
GARAGE AREA	475.98	SQFT	44.22	SQM
BALCONY/TERRACE AREA	1,240.22	SQFT	115.22	SQM

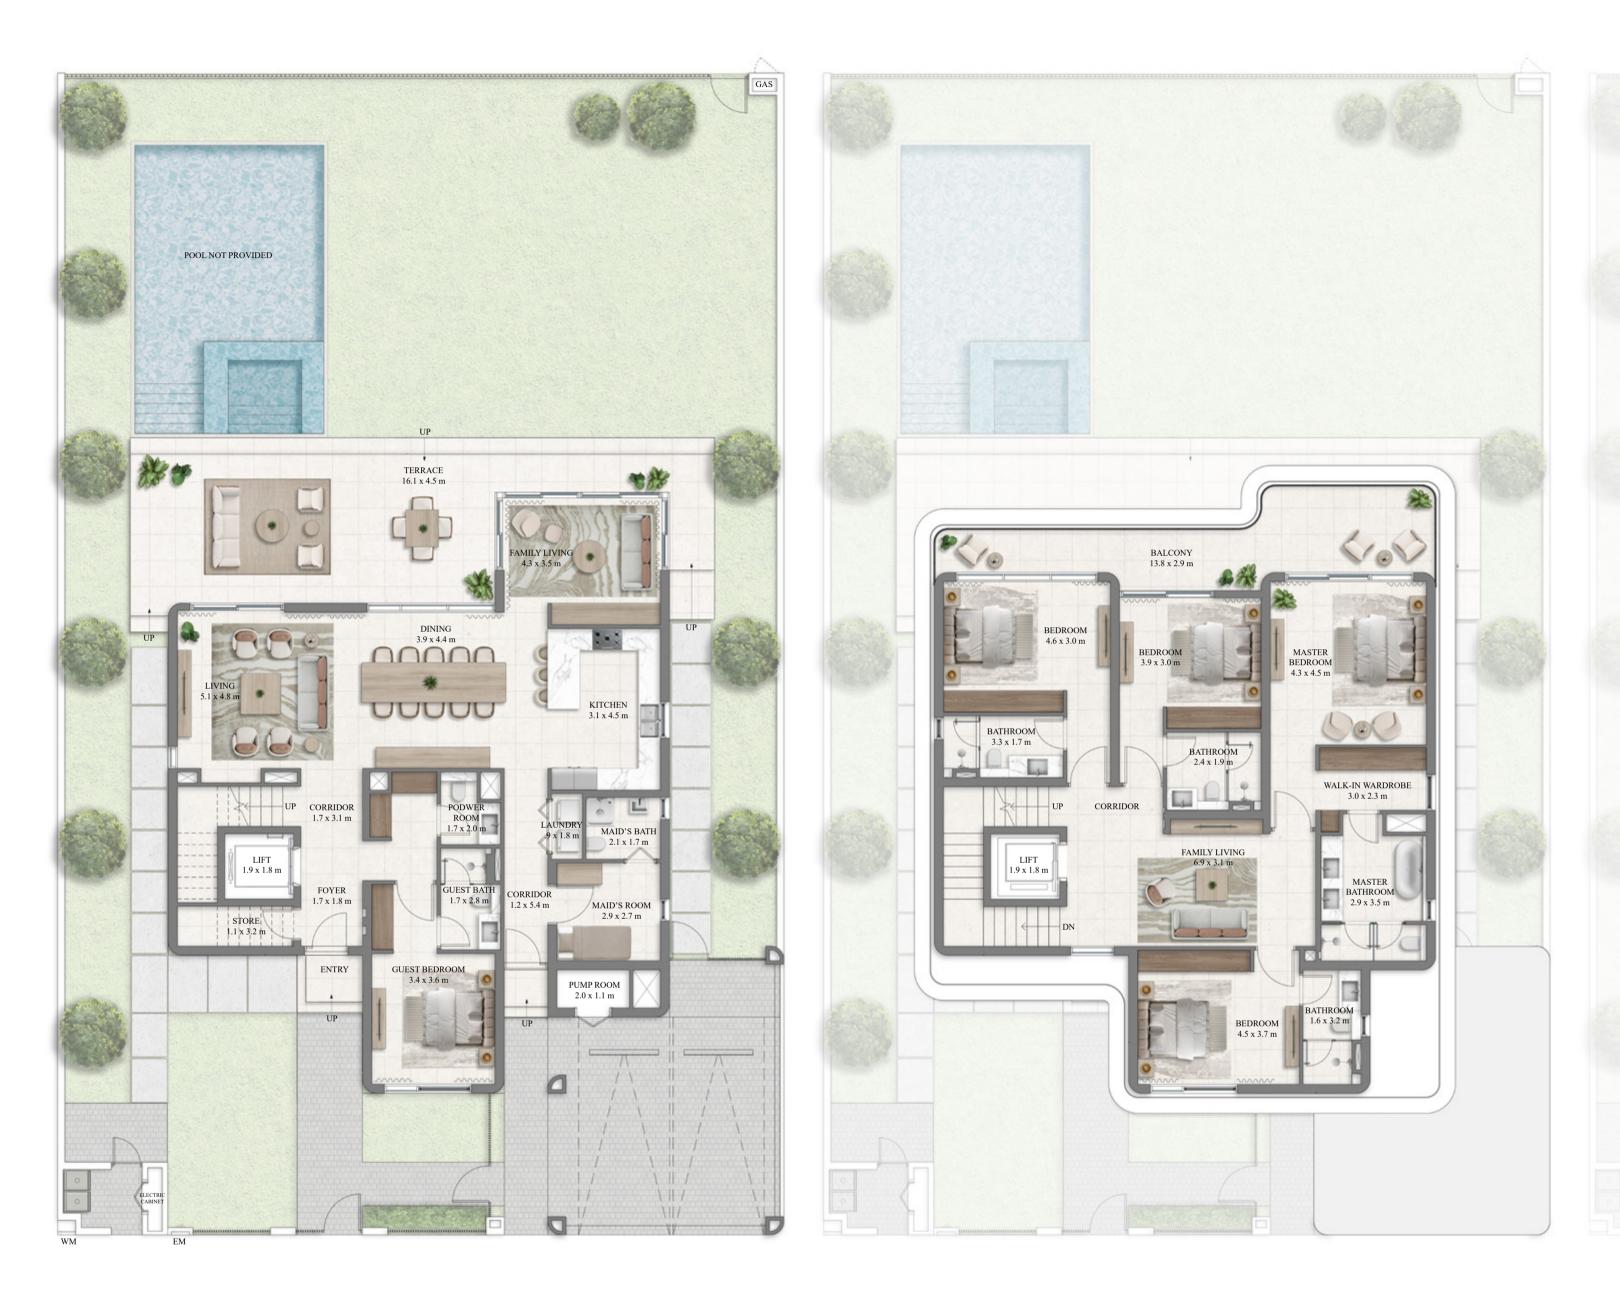

KEYPLAN



GROUND FLOOR

FLOOR PLAN 1. All dimensions are in imperial and metric, and measured from finish to finish excluding construction tolerances. 2. All materials, dimensions, and drawings are approximate only. 3. Information is subject to change with-out notice, at developer's absolute discretion. 4. Actual area may vary from the stated area. 5. Drawings not to scale. 6. All images used are for illustrative purposes only and do not represent the actual size, features, specifications, fittings, and furnishings. 7. The developer reserves the right to make revisions / alterations, at it's absolute discretion, without any liability whatsoever.

FIRST FLOOR








ORCHID 5 BEDROOM

UNIT		TOTAL	AREA	
5B-Stand Alone Villa	6,078.16	SQFT	564.68	SQM
SUITE AREA	4,361.96	SQFT	405.24	SQM
GARAGE AREA	475.98	SQFT	44.22	SQM
BALCONY/TERRACE AREA	1,240.22	SQFT	115.22	SQM

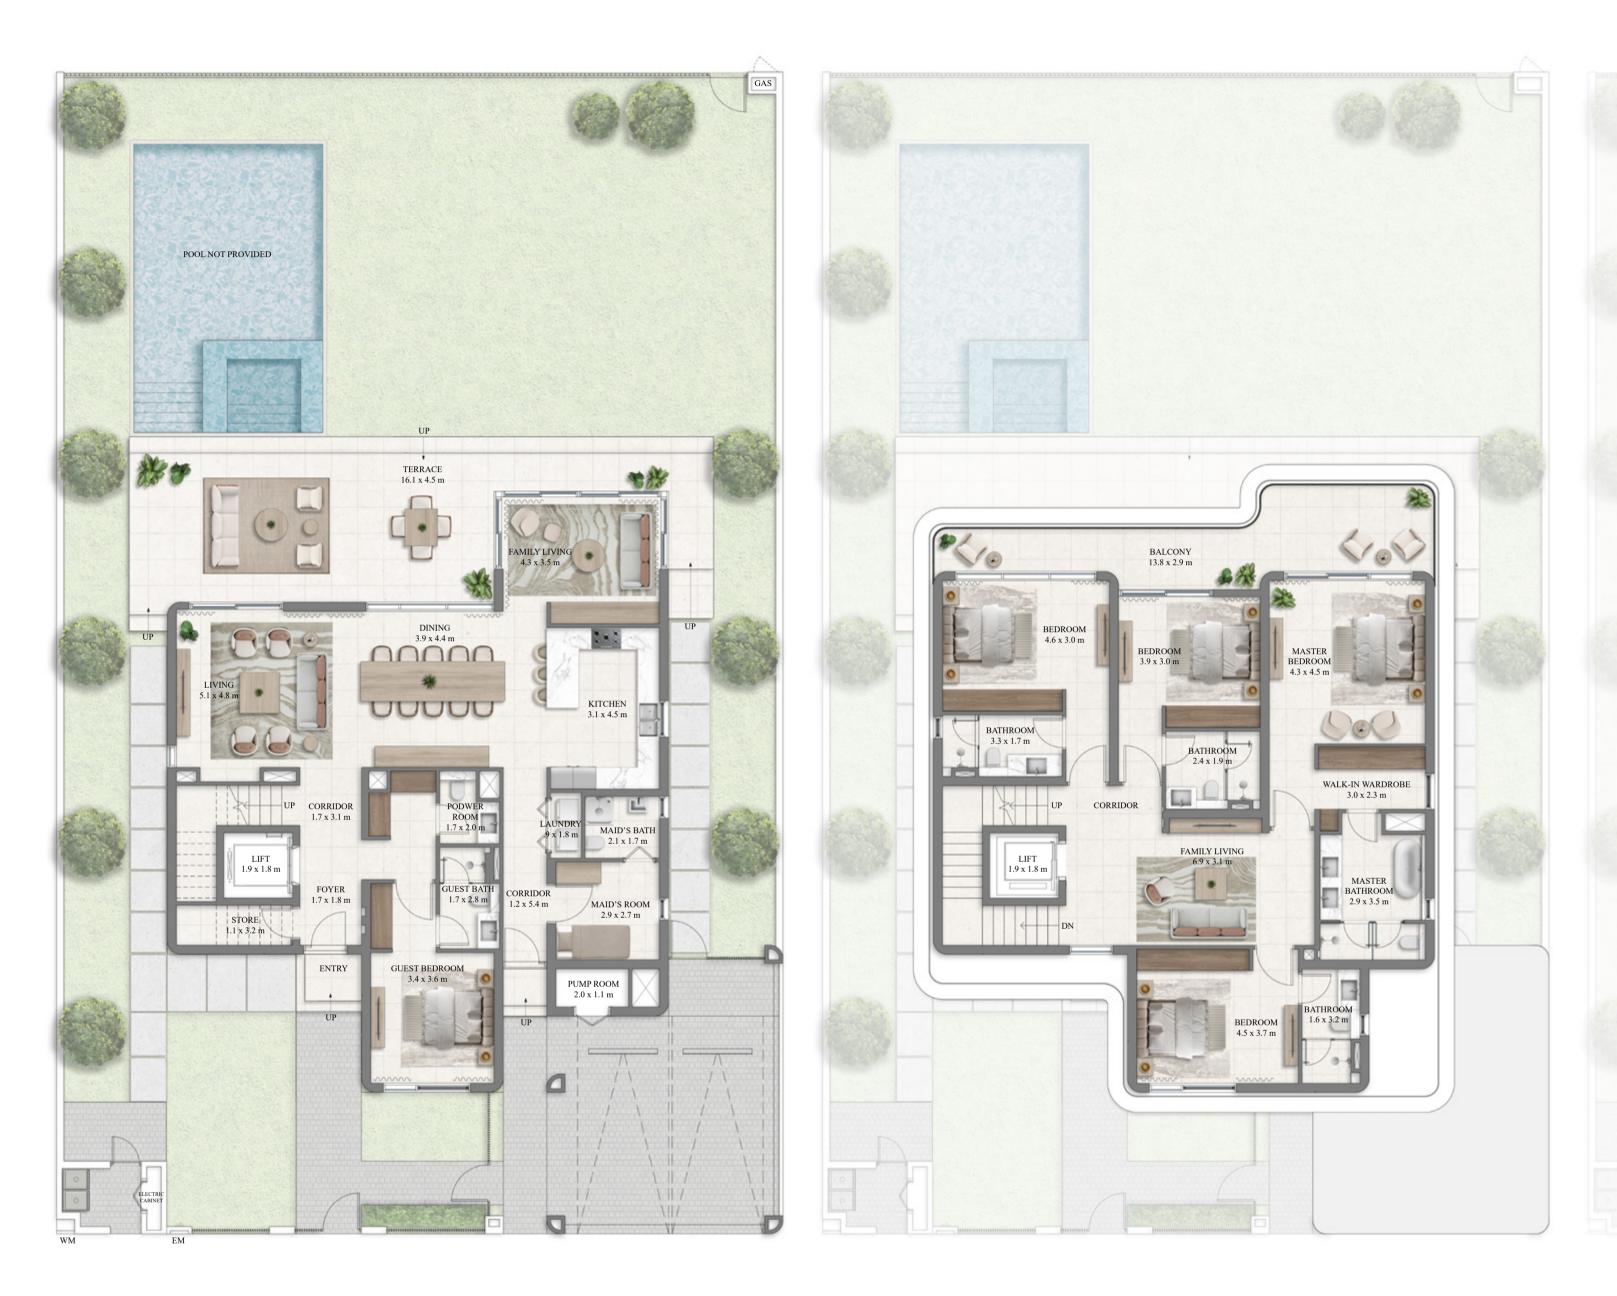

KEYPLAN



GROUND FLOOR

FLOOR PLAN 1. All dimensions are in imperial and metric, and measured from finish to finish excluding construction tolerances. 2. All materials, dimensions, and drawings are approximate only. 3. Information is subject to change with-out notice, at developer's absolute discretion. 4. Actual area may vary from the stated area. 5. Drawings not to scale. 6. All images used are for illustrative purposes only and do not represent the actual size, features, specifications, fittings, and furnishings. 7. The developer reserves the right to make revisions / alterations, at it's absolute discretion, without any liability whatsoever.

FIRST FLOOR







GARDENIA 4 BEDROOM

UNIT		TOTAL	AREA	
4B-Villa	3,754.88	SQFT	348.84	SQM
SUITE AREA	2,885.59	SQFT	268.08	SQM
GARAGE AREA	448.21	SQFT	41.64	SQM
BALCONY/TERRACE AREA	421.08	SQFT	39.12	SQM



KEYPLAN



GROUND FLOOR

FLOOR PLAN 1. All dimensions are in imperial and metric, and measured from finish to finish excluding construction tolerances. 2. All materials, dimensions, and drawings are approximate only. 3. Information is subject to change with-out notice, at developer's absolute discretion. 4. Actual area may vary from the stated area. 5. Drawings not to scale. 6. All images used are for illustrative purposes only and do not represent the actual size, features, specifications, fittings, and furnishings. 7. The developer reserves the right to make revisions / alterations, at it's absolute discretion, without any liability whatsoever.

FIRST FLOOR







LOTUS 4 BEDROOM

UNIT		TOTA	LAREA	
4B-Villa	3,741.32	SQFT	347.58	SQM
SUITE AREA	2,876.11	SQFT	267.20	SQM
GARAGE AREA	448.21	SQFT	41.64	SQM
BALCONY/TERRACE AREA	416.99	SQFT	38.74	SQM



KEYPLAN



GROUND FLOOR

FLOOR PLAN 1. All dimensions are in imperial and metric, and measured from finish to finish excluding construction tolerances. 2. All materials, dimensions, and drawings are approximate only. 3. Information is subject to change with-out notice, at developer's absolute discretion. 4. Actual area may vary from the stated area. 5. Drawings not to scale. 6. All images used are for illustrative purposes only and do not represent the actual size, features, specifications, fittings, and furnishings. 7. The developer reserves the right to make revisions / alterations, at it's absolute discretion, without any liability whatsoever.



FIRST FLOOR







MARIGOLD-A 4 BEDROOM

UNIT		TOTAL	AREA	
4B-Semi Detached Villa	3,764.89	SQFT	349.77	SQM
SUITE AREA	2,864.70	SQFT	266.14	SQM
GARAGE AREA	478.13	SQFT	44.42	SQM
BALCONY/TERRACE AREA	422.05	SQFT	39.21	SQM



KEYPLAN



GROUND FLOOR

FLOOR PLAN 1. All dimensions are in imperial and metric, and measured from finish to finish excluding construction tolerances. 2. All materials, dimensions, and drawings are approximate only. 3. Information is subject to change with-out notice, at developer's absolute discretion. 4. Actual area may vary from the stated area. 5. Drawings not to scale. 6. All images used are for illustrative purposes only and do not represent the actual size, features, specifications, fittings, and furnishings. 7. The developer reserves the right to make revisions / alterations, at it's absolute discretion, without any liability whatsoever.

FIRST FLOOR







MARIGOLD-B 4 BEDROOM

UNIT		TOTAL	AREA	
4B-Semi Detached Villa	3,764.89	SQFT	349.77	SQM
SUITE AREA	2,864.70	SQFT	266.14	SQM
GARAGE AREA	478.13	SQFT	44.42	SQM
BALCONY/TERRACE AREA	422.05	SQFT	39.21	SQM



KEYPLAN



GROUND FLOOR

FLOOR PLAN 1. All dimensions are in imperial and metric, and measured from finish to finish excluding construction tolerances. 2. All materials, dimensions, and drawings are approximate only. 3. Information is subject to change with-out notice, at developer's absolute discretion. 4. Actual area may vary from the stated area. 5. Drawings not to scale. 6. All images used are for illustrative purposes only and do not represent the actual size, features, specifications, fittings, and furnishings. 7. The developer reserves the right to make revisions / alterations, at it's absolute discretion, without any liability whatsoever.

FIRST FLOOR







LILY-A 4 BEDROOM

UNIT		TOTAL	AREA	
4B-Semi Detached Villa	3,750.36	SQFT	348.42	SQM
SUITE AREA	2,851.90	SQFT	264.95	SQM
GARAGE AREA	478.13	SQFT	44.42	SQM

420.33 SQFT

39.05 SQM

BALCONY/TERRACE AREA



KEYPLAN



GROUND FLOOR

FLOOR PLAN 1. All dimensions are in imperial and metric, and measured from finish to finish excluding construction tolerances. 2. All materials, dimensions, and drawings are approximate only. 3. Information is subject to change with-out notice, at developer's absolute discretion. 4. Actual area may vary from the stated area. 5. Drawings not to scale. 6. All images used are for illustrative purposes only and do not represent the actual size, features, specifications, fittings, and furnishings. 7. The developer reserves the right to make revisions / alterations, at it's absolute discretion, without any liability whatsoever.

FIRST FLOOR







LILY-B 4 BEDROOM

UNIT		TOTAL	AREA	
4B-Semi Detached Villa	3,750.36	SQFT	348.42	SQM
SUITE AREA	2,851.90	SQFT	264.95	SQM
GARAGE AREA	478.13	SQFT	44.42	SQM
BALCONY/TERRACE AREA	420.33	SQFT	39.05	SQM



KEYPLAN



GROUND FLOOR

FLOOR PLAN 1. All dimensions are in imperial and metric, and measured from finish to finish excluding construction tolerances. 2. All materials, dimensions, and drawings are approximate only. 3. Information is subject to change with-out notice, at developer's absolute discretion. 4. Actual area may vary from the stated area. 5. Drawings not to scale. 6. All images used are for illustrative purposes only and do not represent the actual size, features, specifications, fittings, and furnishings. 7. The developer reserves the right to make revisions / alterations, at it's absolute discretion, without any liability whatsoever.

FIRST FLOOR



